


BUVES -1- STAVA PLANA SHEMA

Maana i lue

h-3.10
h-2.63
h-7.60

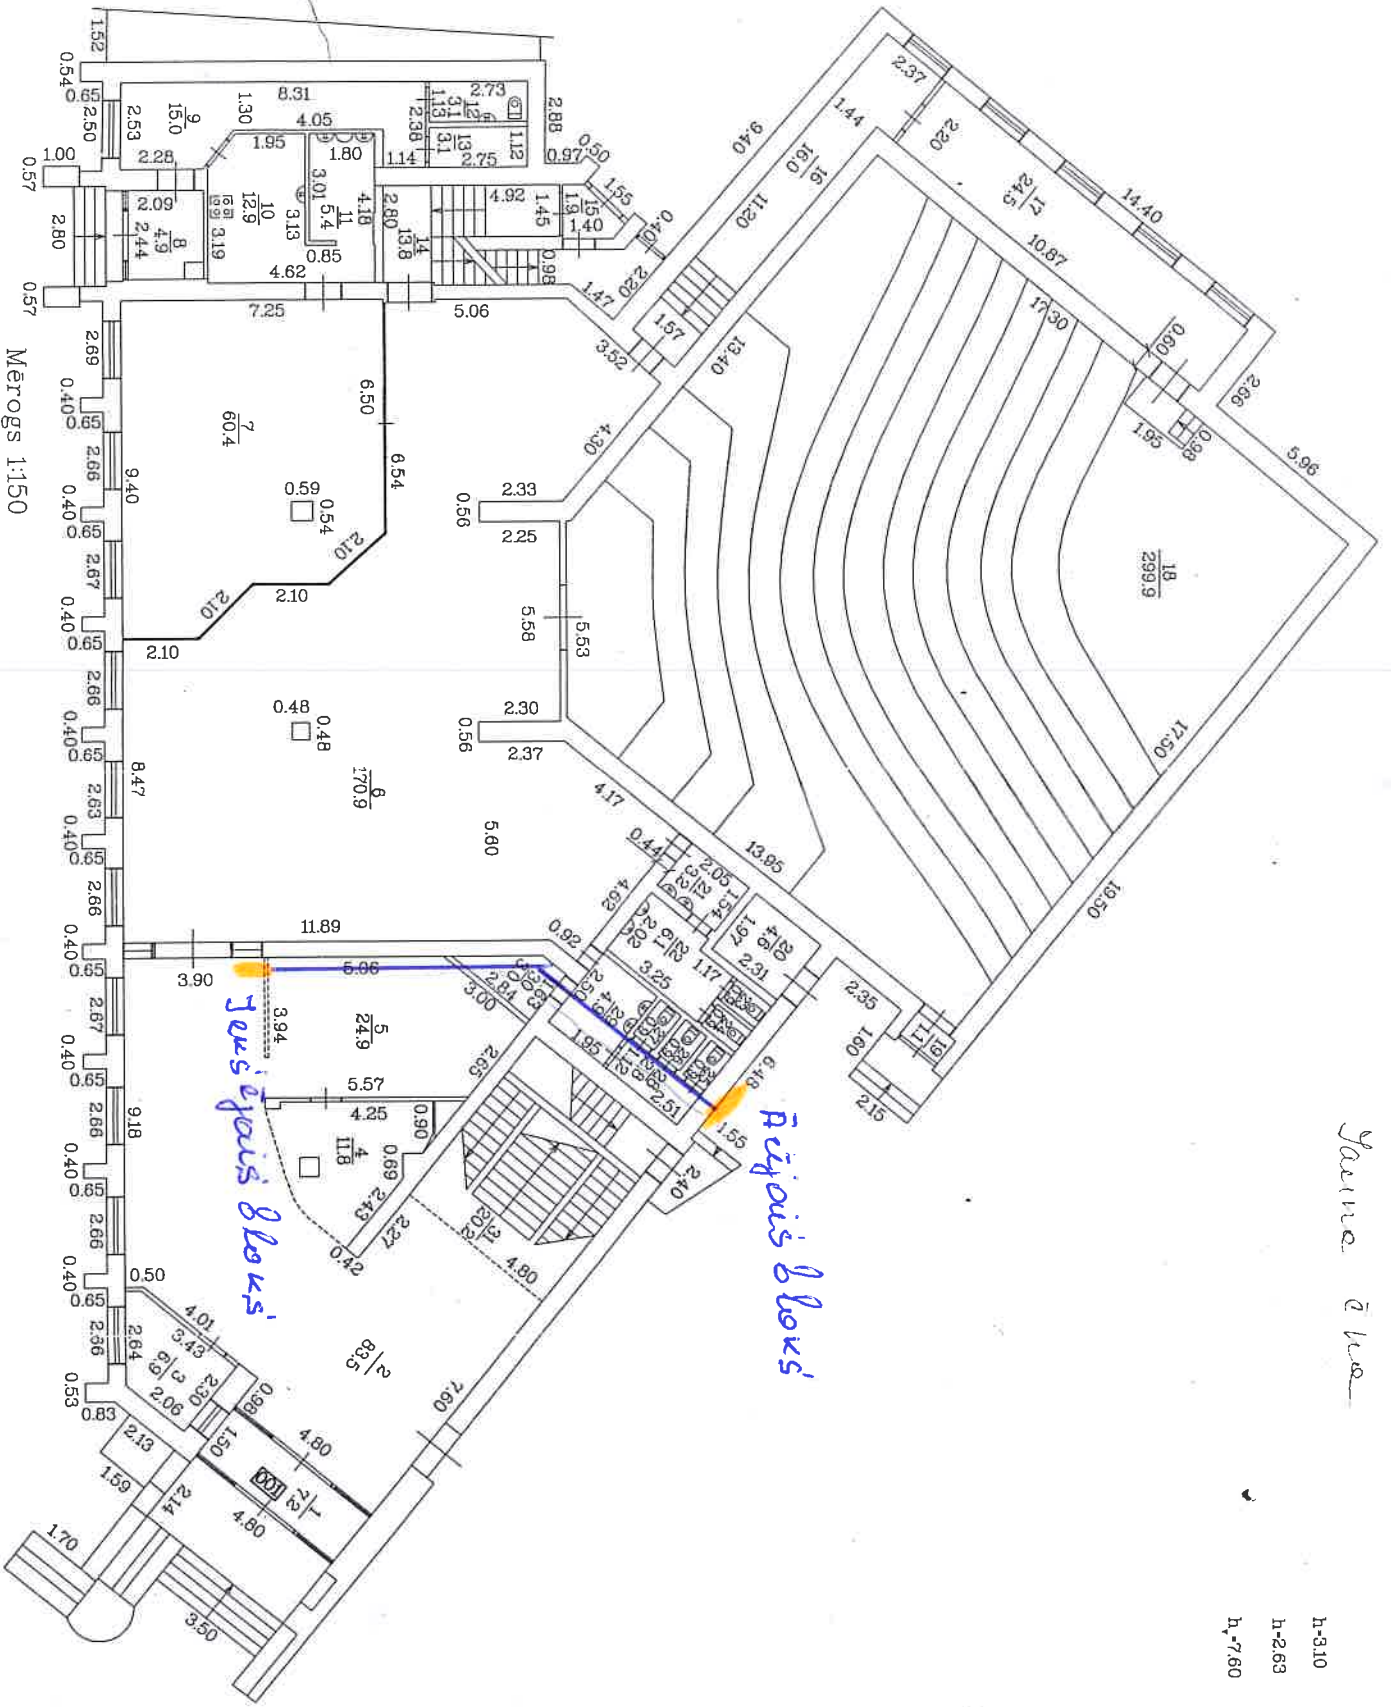

Mērogs 1:150

MEMA / MM / ENNE / MM